




Drawn	VAHCOOVER 9F	Sheet	1
Drawing	3D	Scale	
Material	44X135	Date	14.11.2017
Author	RP	File	VAHCOOVER 9F 3D.dwg

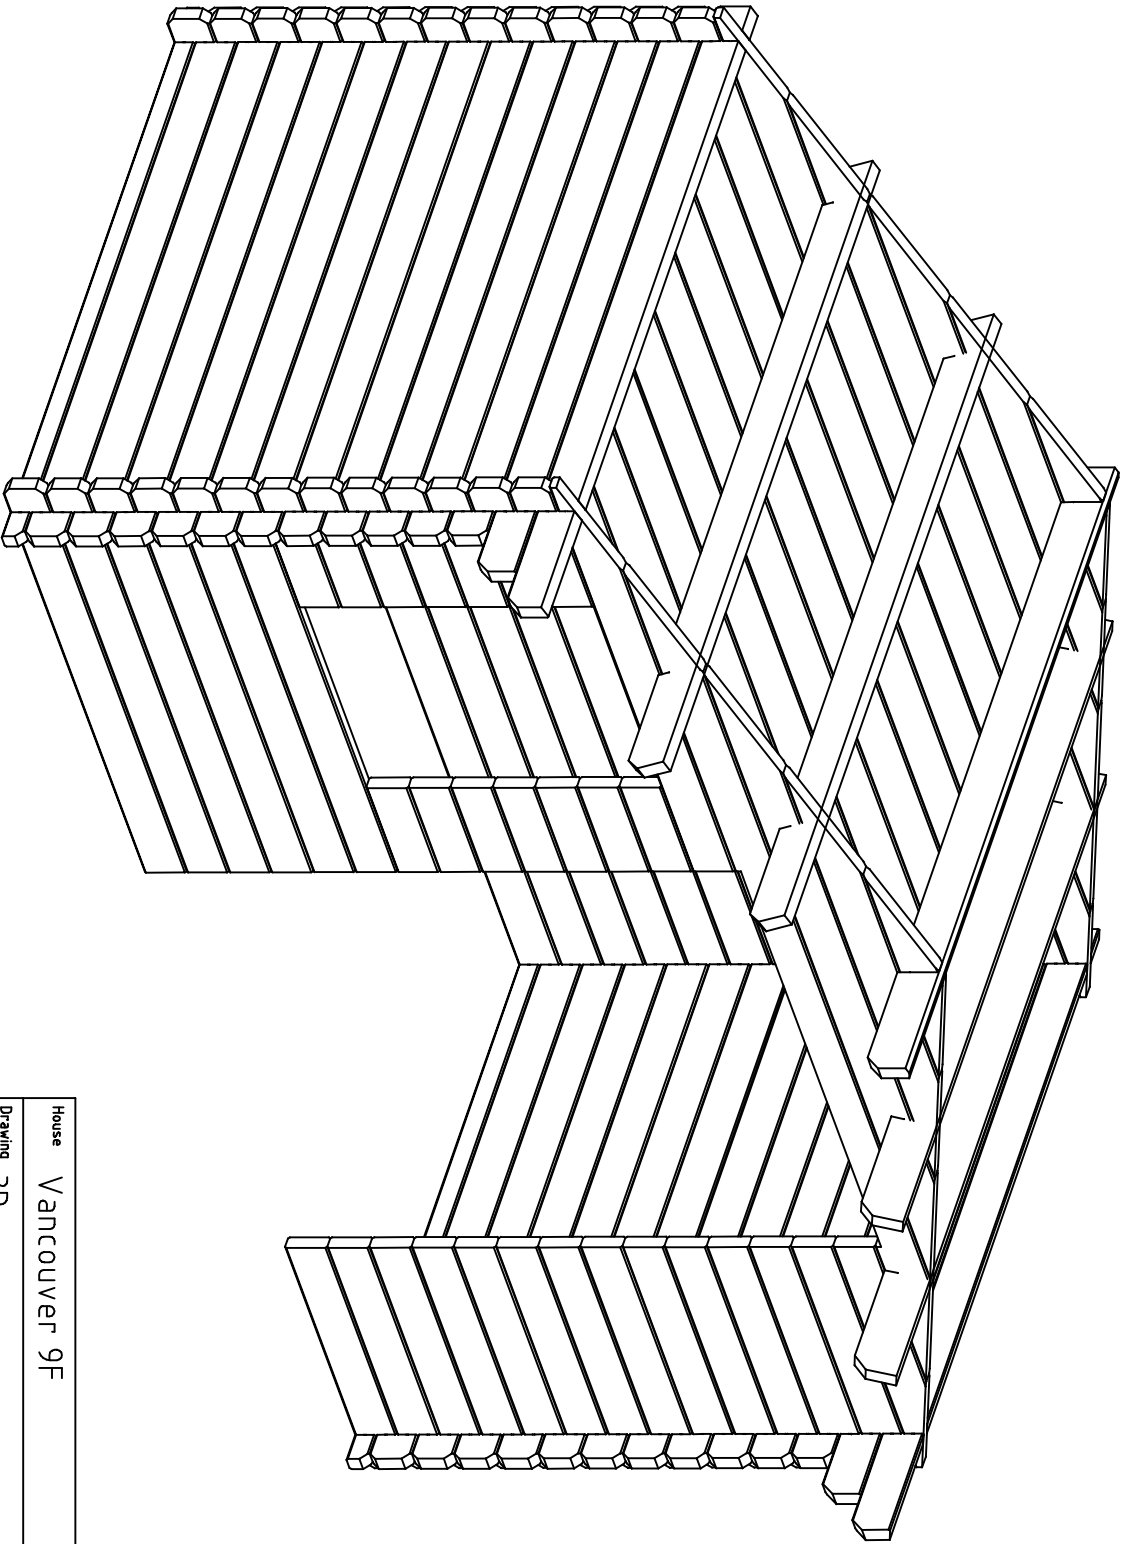

House	Vancouver 9F	Sheet	2
Drawing	3D	Scale	
Material	4.4x135	Date	14.11.2017
Drawer	RP	File	Vancouver 9F 3D.dwg

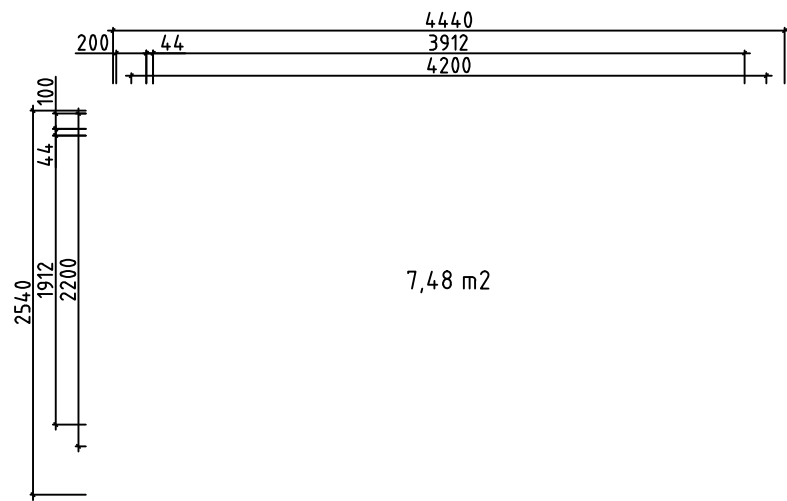

House	Van	Sheet
Drawing		Scale
Material		Date
Drawer		File

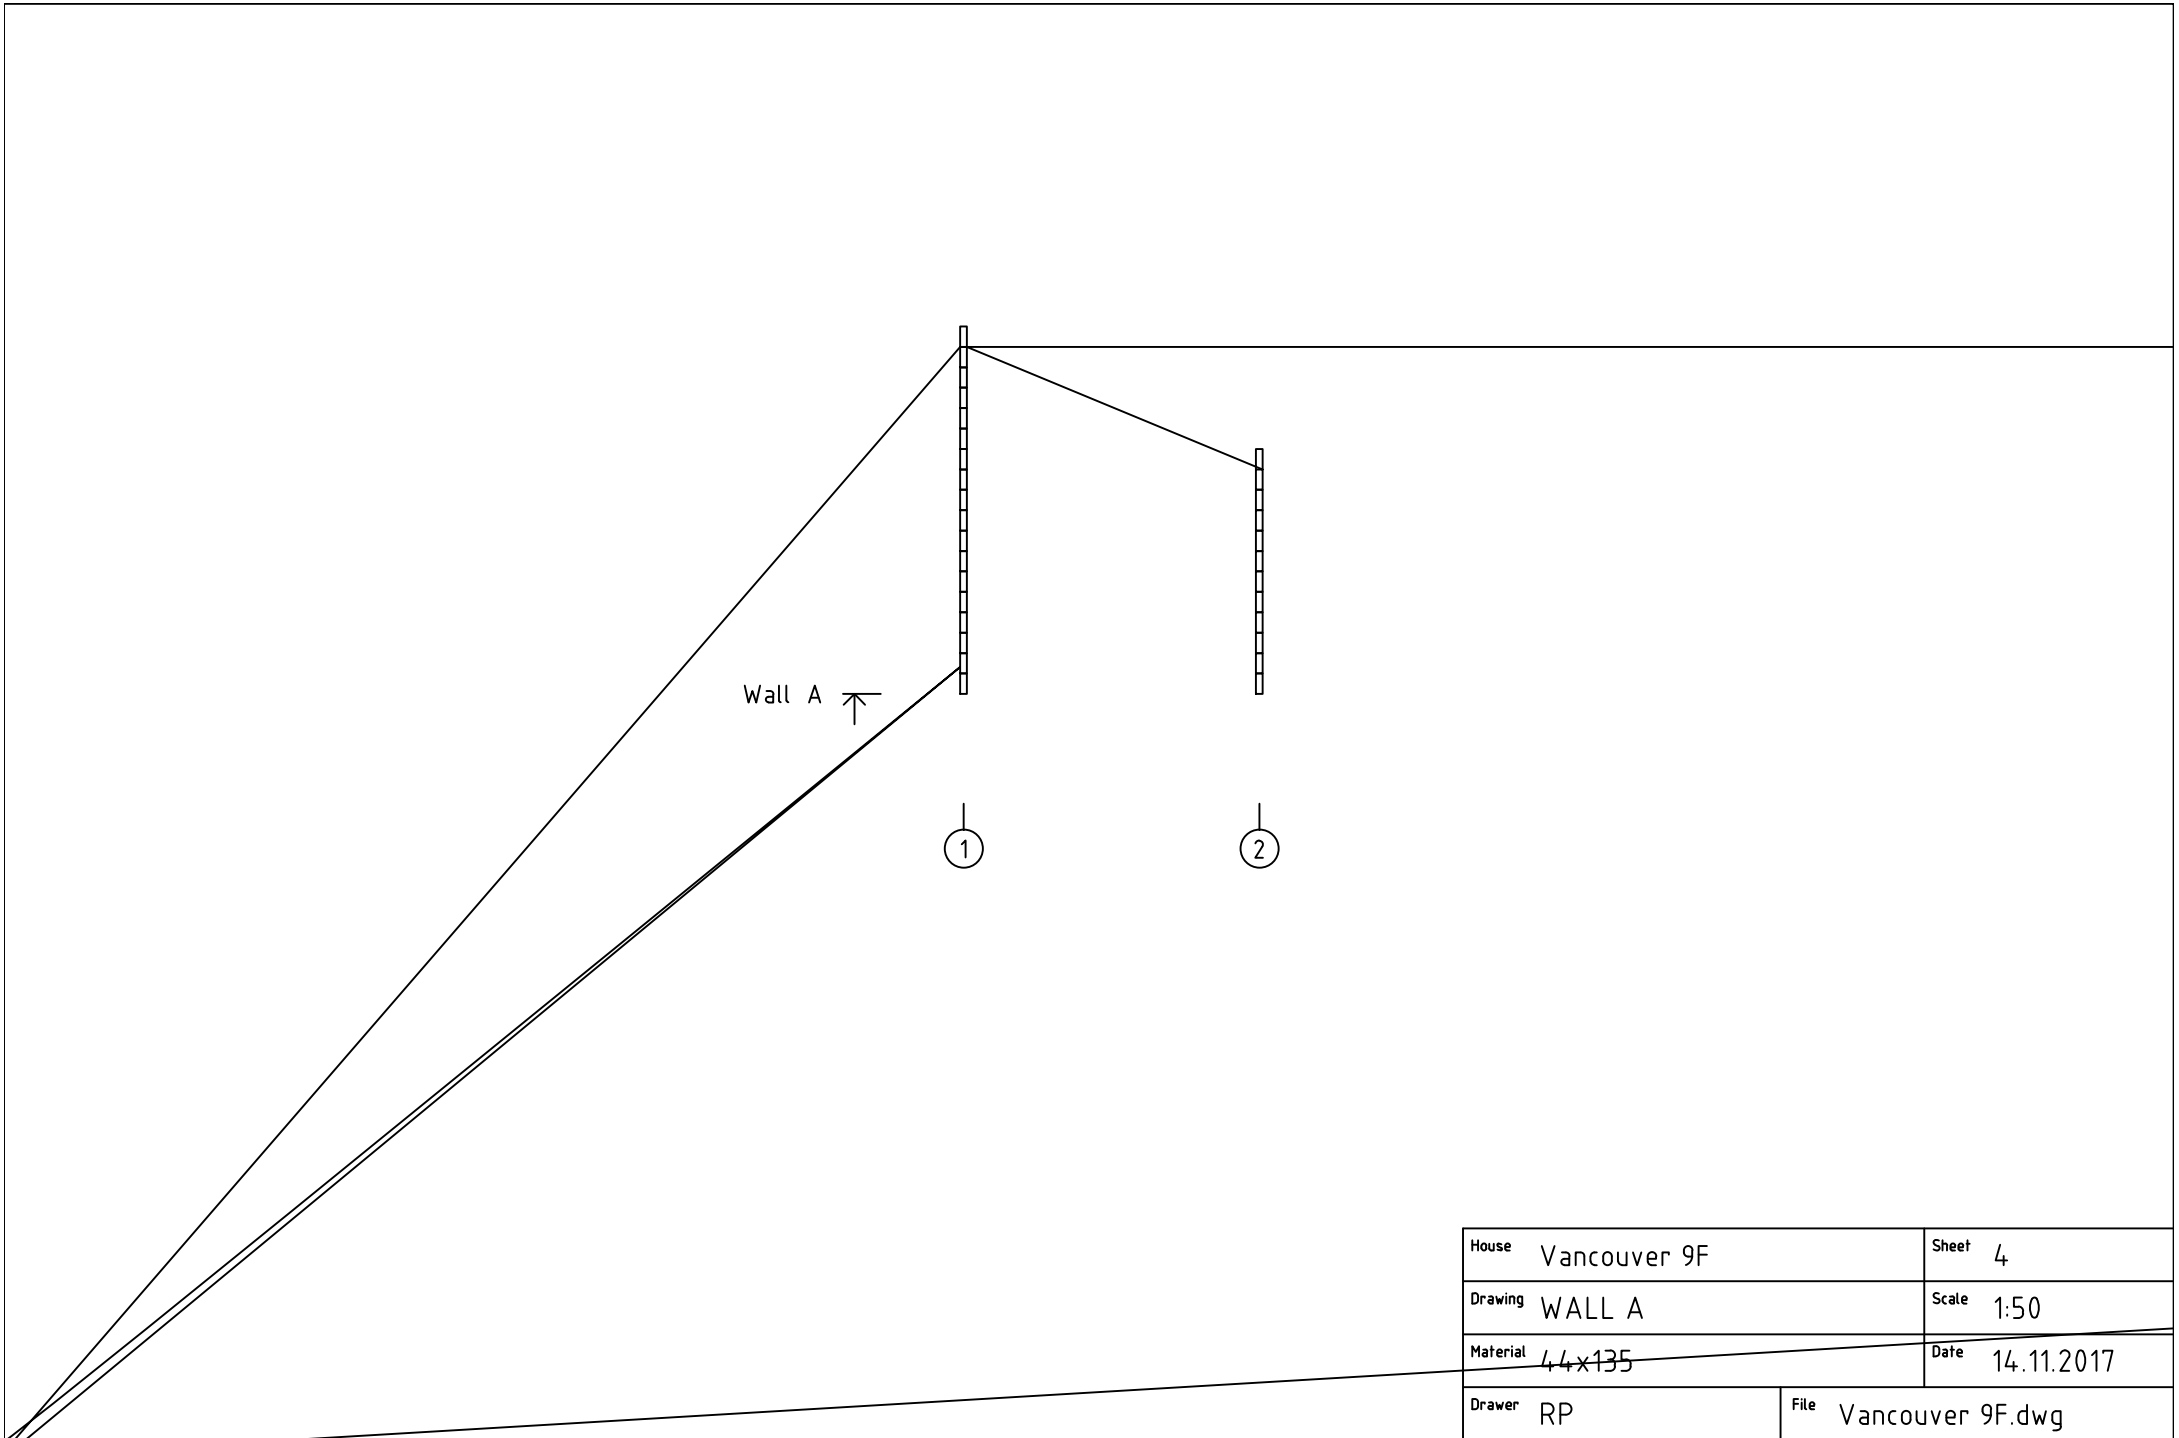


Wall A ↗

1

2

House	Vancouver 9F	Sheet	4
Drawing	WALL A	Scale	1:50
Material	44x135	Date	14.11.2017
Drawer	RP	File	Vancouver 9F.dwg

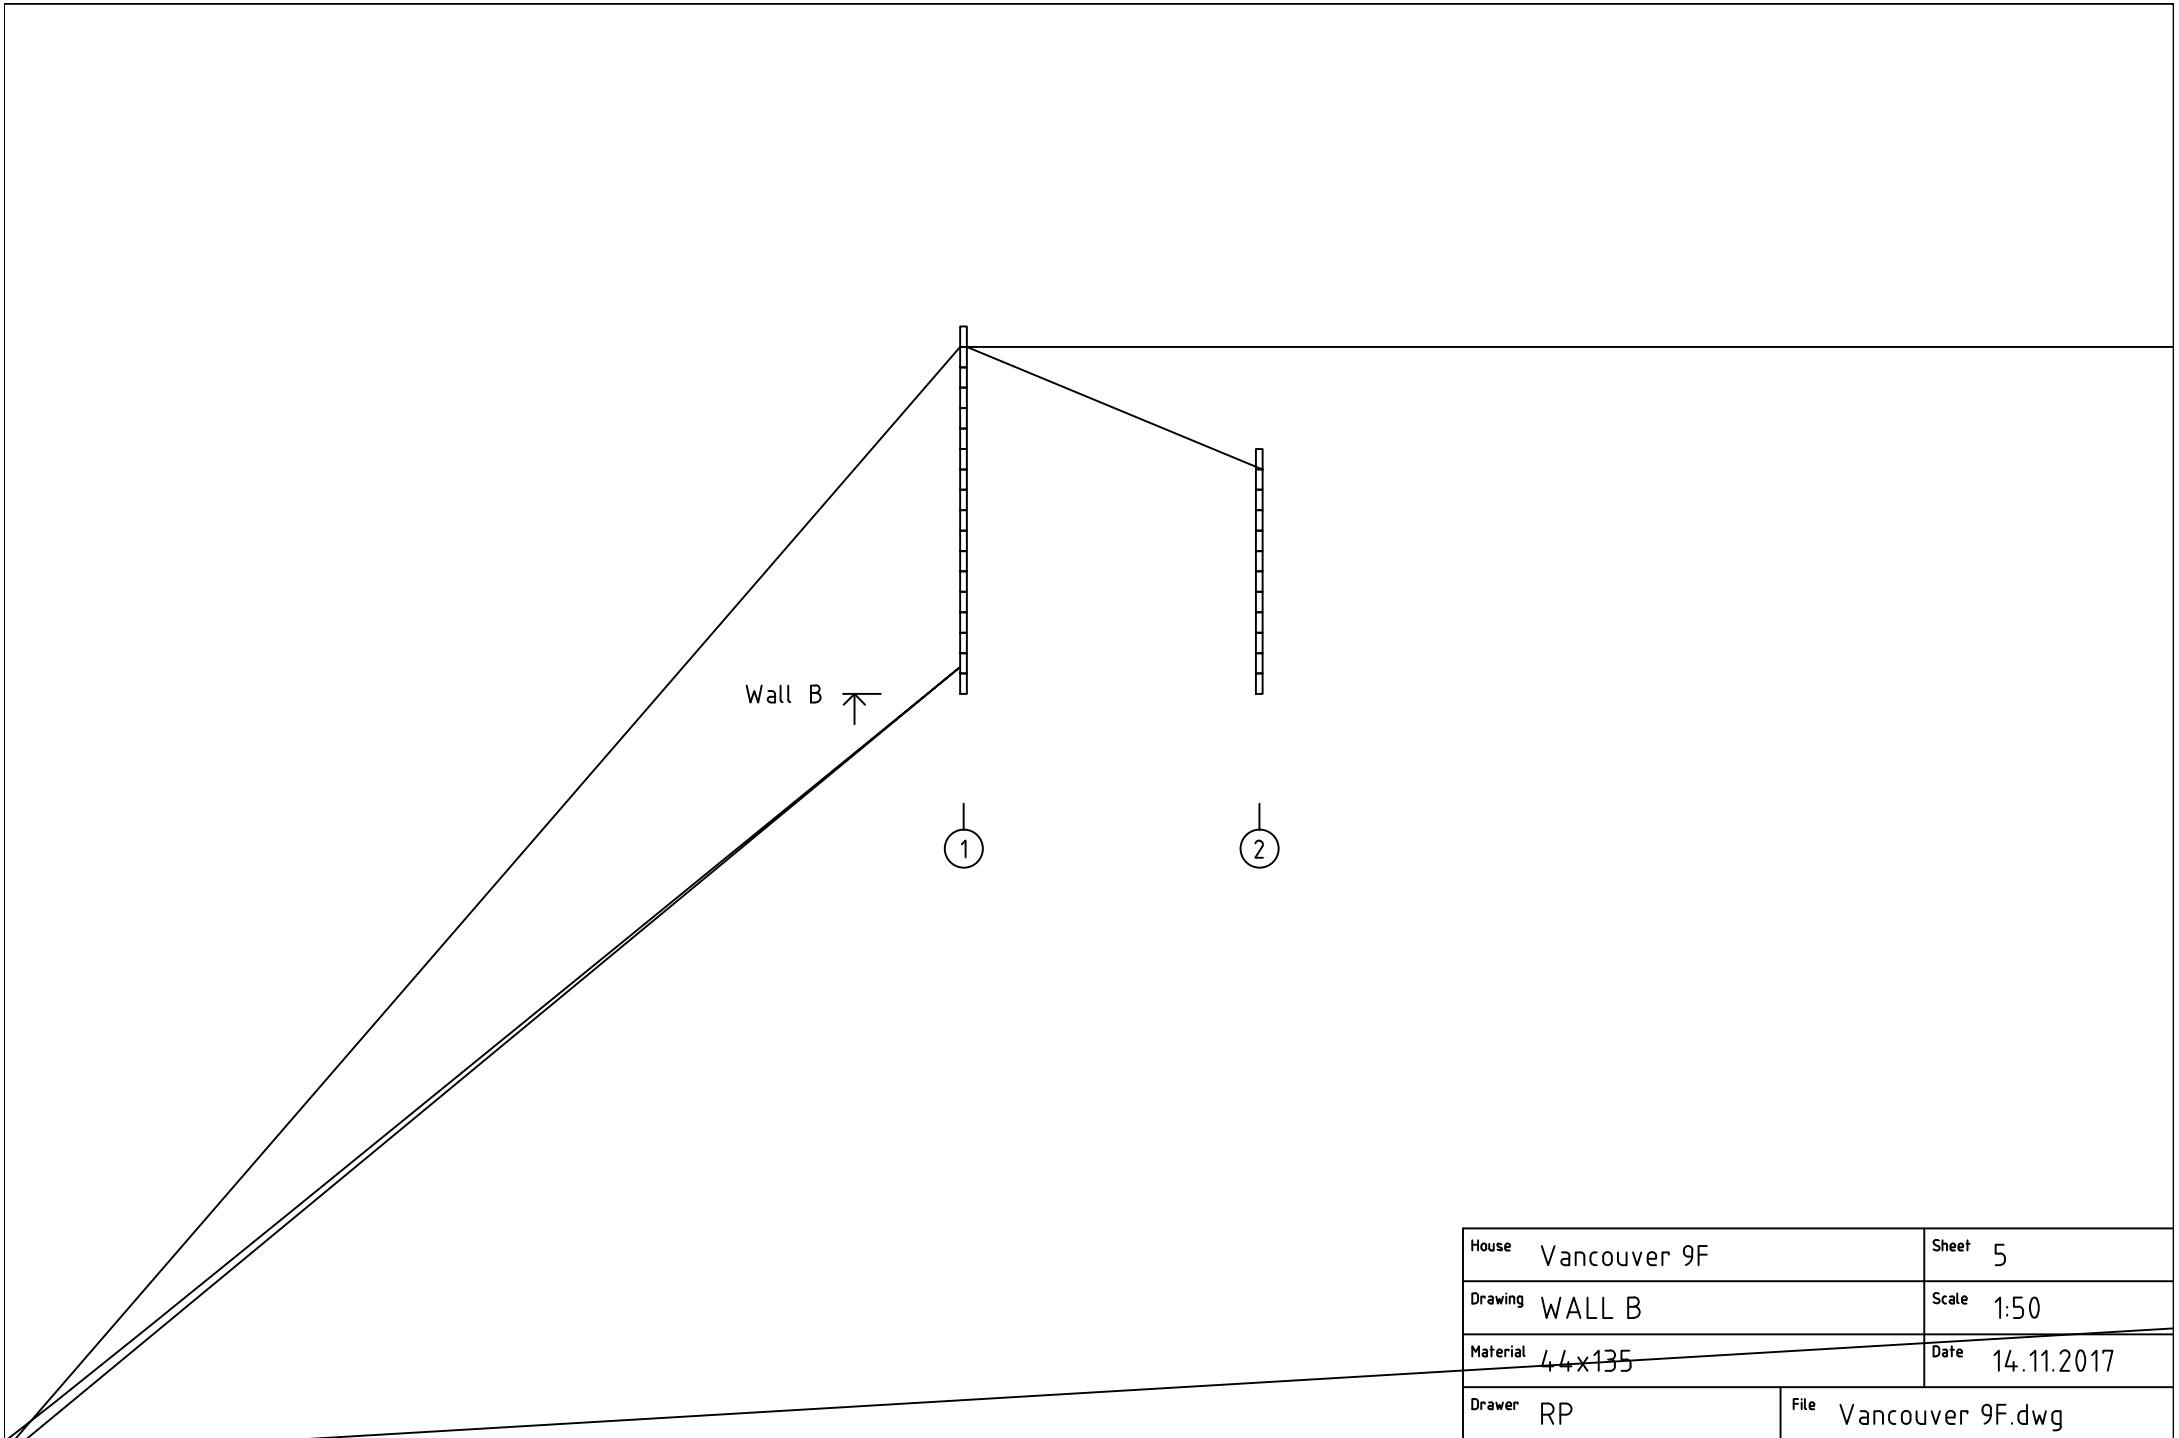


Wall B ↗


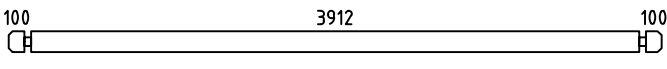
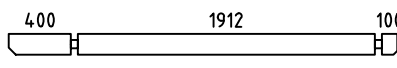
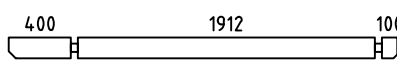
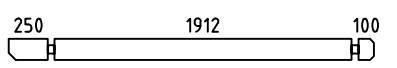
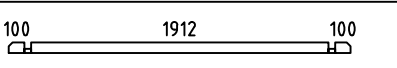
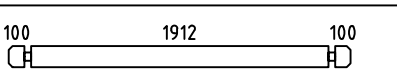
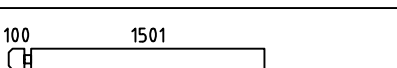
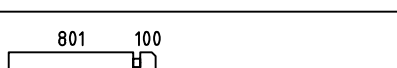
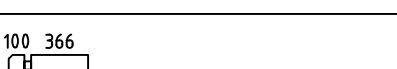
 
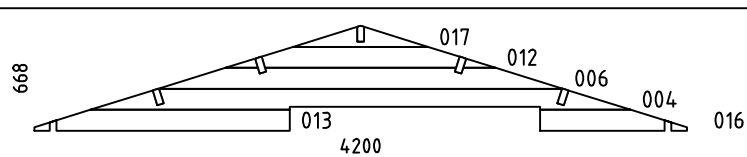
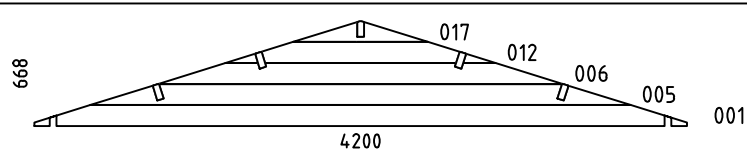

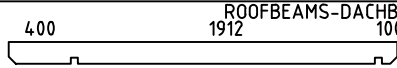
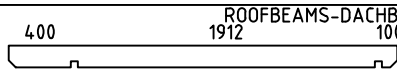

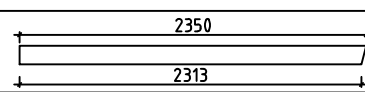





①

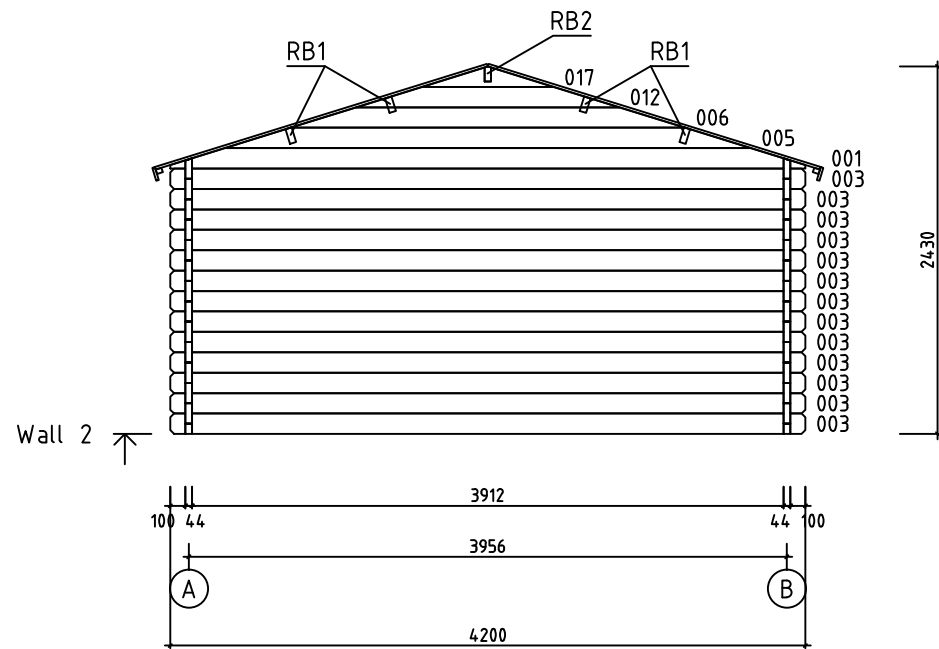②


House	Vancouver 9F	Sheet	5
Drawing	WALL B	Scale	1:50
Material	44x135	Date	14.11.2017
Drawer	RP	File	Vancouver 9F.dwg



House	Vancouver 9F	Sheet	7
Drawing	WALL 2	Scale	1:50
Material	44x135	Date	14.11.2017
Drawer	RP	File	Vancouver 9F.dwg

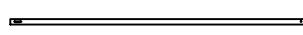Pos	Specification-Bestimmung-Spécification	PCS	Profile (mm)	L (mm)		
002	SPARE BEAM-ERZATZBOHLE-MADRIER DE RÉSERVE 	1	44x135	4200		
003		13	44x135	4200		
007		1	44x135	2500		
008		1	44x135	2500		
009		2	44x135	2350		
010		2	44x68	2200		
011		22	44x135	2200		
014		6	44x135	1645		
015		13	44x135	945		
018		7	44x135	510		
019		7	44x135	360		
W1-1		1	44x668	4200		
W2-1		1	44x668	4200		
HB	HIT BLOCK-SCHLAGHÖLZER-MADRIERS D'ASSEMBLAGE 	2	44x135	300		
RB1	ROOFBEAMS-DACHBALKEN-SOLIVES DE PLAFOND 	4	43x140	2500		
RB2	ROOFBEAMS-DACHBALKEN-SOLIVES DE PLAFOND 	1	43x140	2500		
R1	ROOFBOARD-DACHBRETT-VOLIGES  or-oder-ou	44+2 58+2	18x114 18x88	2300		
GB1	GABLE BOARD-GIEBELBLLENDE-PLANCHE DE RIVE 	4	18x120	2350		
GS1	ROOF FELT FILLET-GIEBELLEISTE-BAGUETTES POUR FIXER LES PLANCHES DE RIVE 	4	18x70	2350		
EB1	EAVE BOARD-TRAUFBRETT-LATTES SOUS VOLIGES 	2	18x90	2500		
ES1	EAVE SLAT-TRAUFENLEISTE-BAGUETTES POUR FIXER LES LATTES SOUS VOLIGES 	2	30x40	2500		
DB1	DIAMOND-RAUTE-ÉLÉMENTS DE DÉCORATION 	2	18x90	200		
SS1	STORM SLAT-STURMLEISTE-BAGUETTE DE TEMPETE  TYPE 2	4	18x35	1720		
House	Vancouver 9F	Material	File	Vancouver 9F.dwg	Sheet	8

DOUBLED OOR-DOPPELTÜR-DOUBLE PORTE (right-rechts-droit) ORT_ECO P 1600 1860

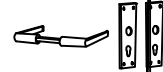

6

#001	2	4200	1
#002		4200	1
#003	2	4200	13
#004	1	3477	1
#005	2	3477	1
#006	1,2	2608	2
#007	A	2500	1
#008	B	2500	1
#009	A,B	2350	2
#010	A,B	2200	2
#011	A,B	2200	22
#012	1,2	1739	2
#013	1	1645	1
#014	1	1645	6
#015	1	945	13
#016	1	945	1
#017	1,2	869	2
#018	1	510	7
#019	1	360	7